
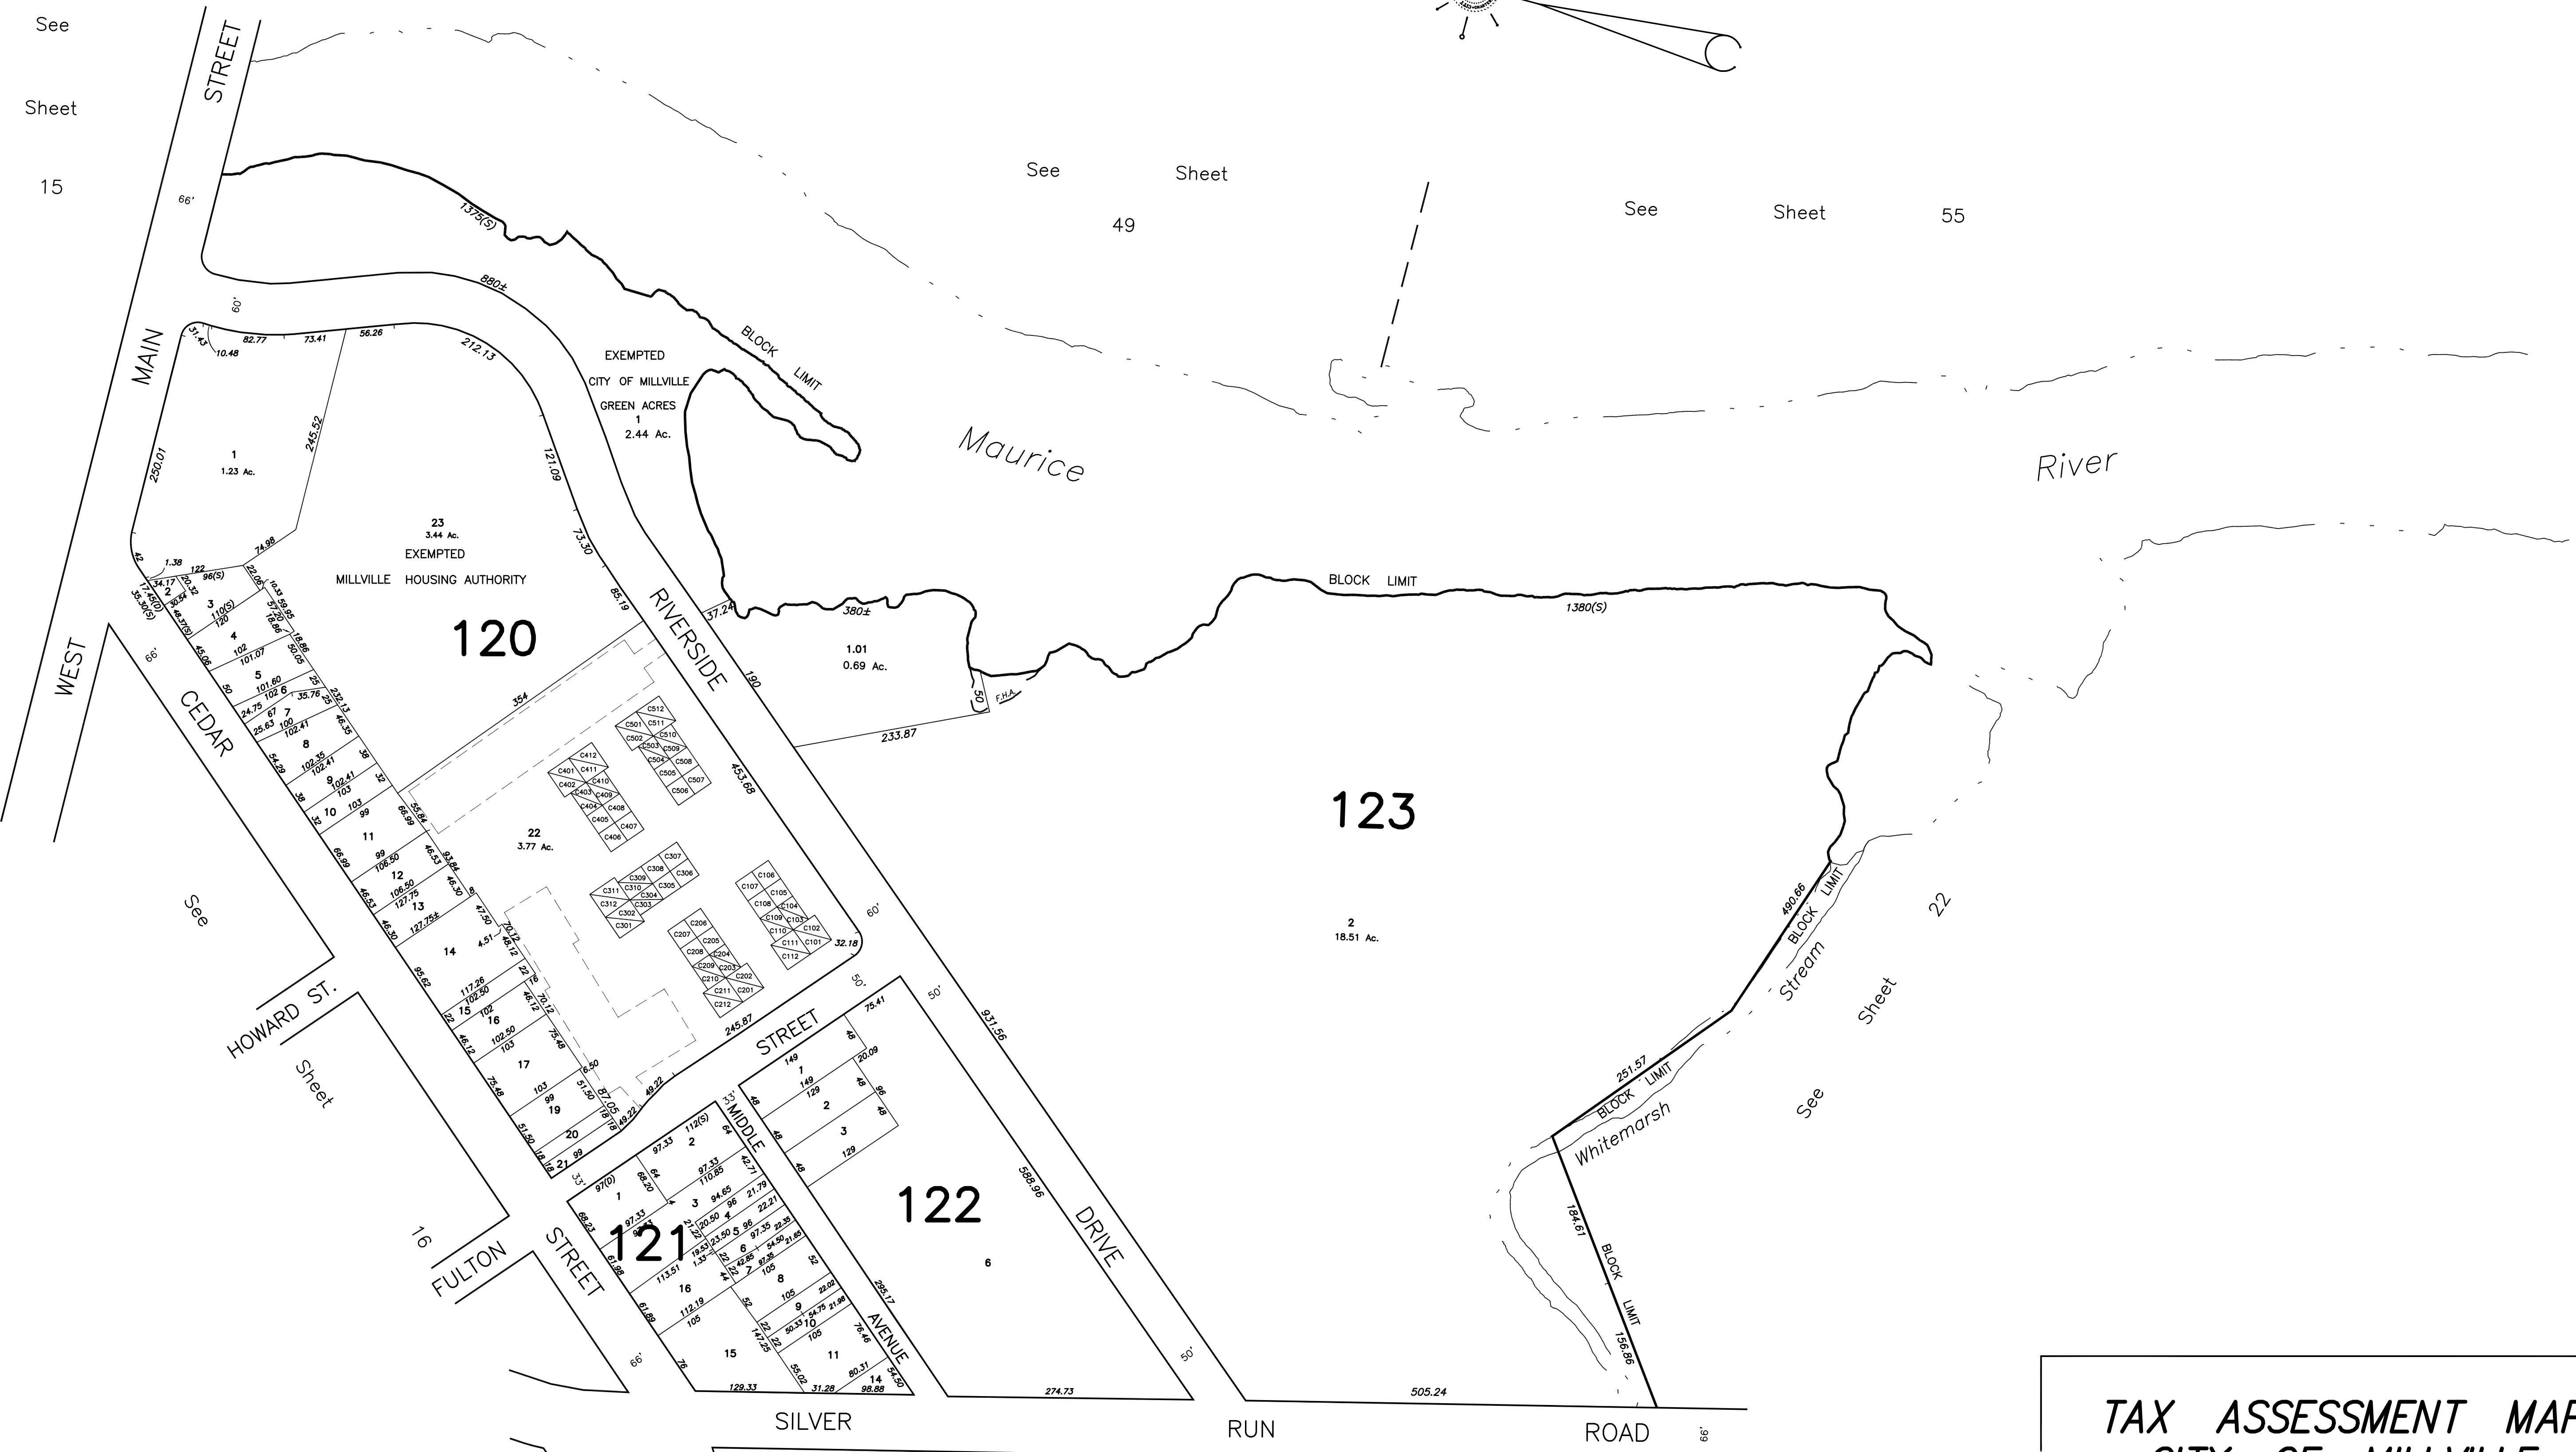


| REVISIONS | | |
|-----------|--------------------------------|--------|
| DATE | NAME | NUMBER |
| 1/16/04 | Robert H. Thomas Sr., N.J.L.S. | 20371 |
| 9/24/08 | Blk 121, L 12&13 RHT | 20371 |
| 4/25/12 | Checked Sheet | 20371 |
| | | |
| | | |
| | | |
| | | |

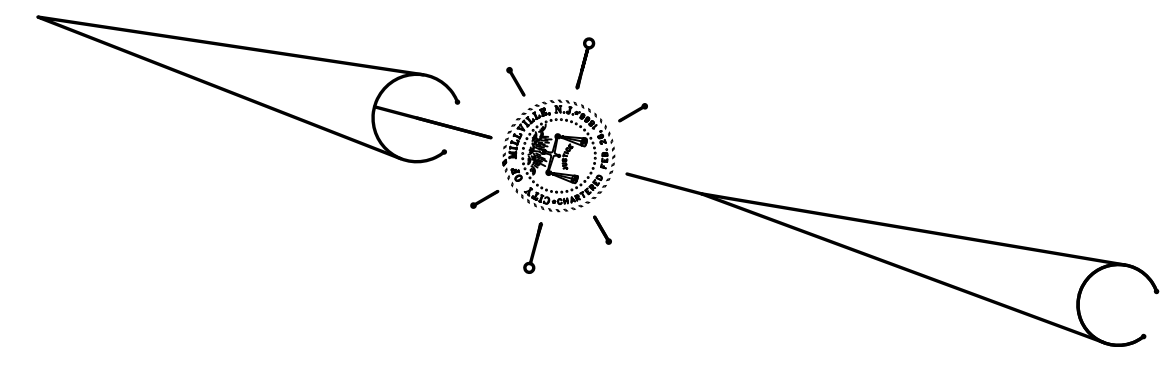

THIS SHEET IS A NOTED COPY OF THE TAX MAP PREPARED BY ROBERT H. THOMAS SR., P.E. AND DATED JUNE 2001. THE APPROVED ORIGINAL IS ON FILE IN THE CITY OF MILLVILLE MUNICIPAL ENGINEERS OFFICE.

NEW JERSEY DEPARTMENT OF THE TREASURY
 DIVISION OF TAXATION
 PROPERTY ADMINISTRATION
 APPROVED AS A TAX MAP PURSUANT TO THE AUTHORITY OF
 N.J.S.A. 54:15 & 54:50-1
 FOR THE DIRECTOR, DIVISION OF TAXATION
James J. Coll C.T.A.
 JAMES J. COLL, CHIEF LOCAL ASSESSMENT COMPLIANCE
William H. Black C.T.A.
 WILLIAM H. BLACK, SUPERVISING ENGINEER UTH.1788
 DATE: JAN 15 2012 SERIAL NO. 798

TAX ASSESSMENT MAP
CITY OF MILLVILLE
 CUMBERLAND COUNTY, NEW JERSEY
 SCALE: 1" = 100' JUNE 2001
ROBERT H. THOMAS, SR., N.J.L.S 20371
 2429 E. MAIN ST. MILLVILLE, NEW JERSEY