


NEW JERSEY DEPARTMENT OF THE TREASURY  
 DIVISION OF TAXATION  
 PROPERTY ADMINISTRATION  
 APPROVED AS A TAX MAP PURSUANT TO THE AUTHORITY OF  
 N.J.S.A. 54:1-15 & 54:50-1  
 FOR THE DIRECTOR, DIVISION OF TAXATION  
*James J. Coll* C.T.A.  
 JAMES J. COLL, CHIEF, LOCAL ASSESSMENT COMPLIANCE  
*William H. Black* C.T.A.  
 WILLIAM H. BLACK, REGISTERED ENGINEER UTILITIES  
 DATE: JAN 15 2002 SERIAL NO. 798

**TAX ASSESSMENT MAP**  
**CITY OF MILLVILLE**  
 CUMBERLAND COUNTY, NEW JERSEY  
 SCALE: 1" = 400' JUNE 2001  
**ROBERT H. THOMAS, SR., NJLS 20371**  
 2429 E. MAIN ST. MILLVILLE, NEW JERSEY

REVISIONS		
DATE	NAME	NUMBER
1/30/04	Robert H. Thomas Sr., NJLS	20371
1/25/08	Blk. 579 Lots 2, 2.01 & 5.01	20371
10/6/08	Blk. 579 Lots 26, 37	20371
1/18/09	Blk. 579 Lots 26, 27 & 37	20371
5/01/12	Checked Sheet	20371
7/10/13	Blk. 579 Lots 26,27 & 37	20371

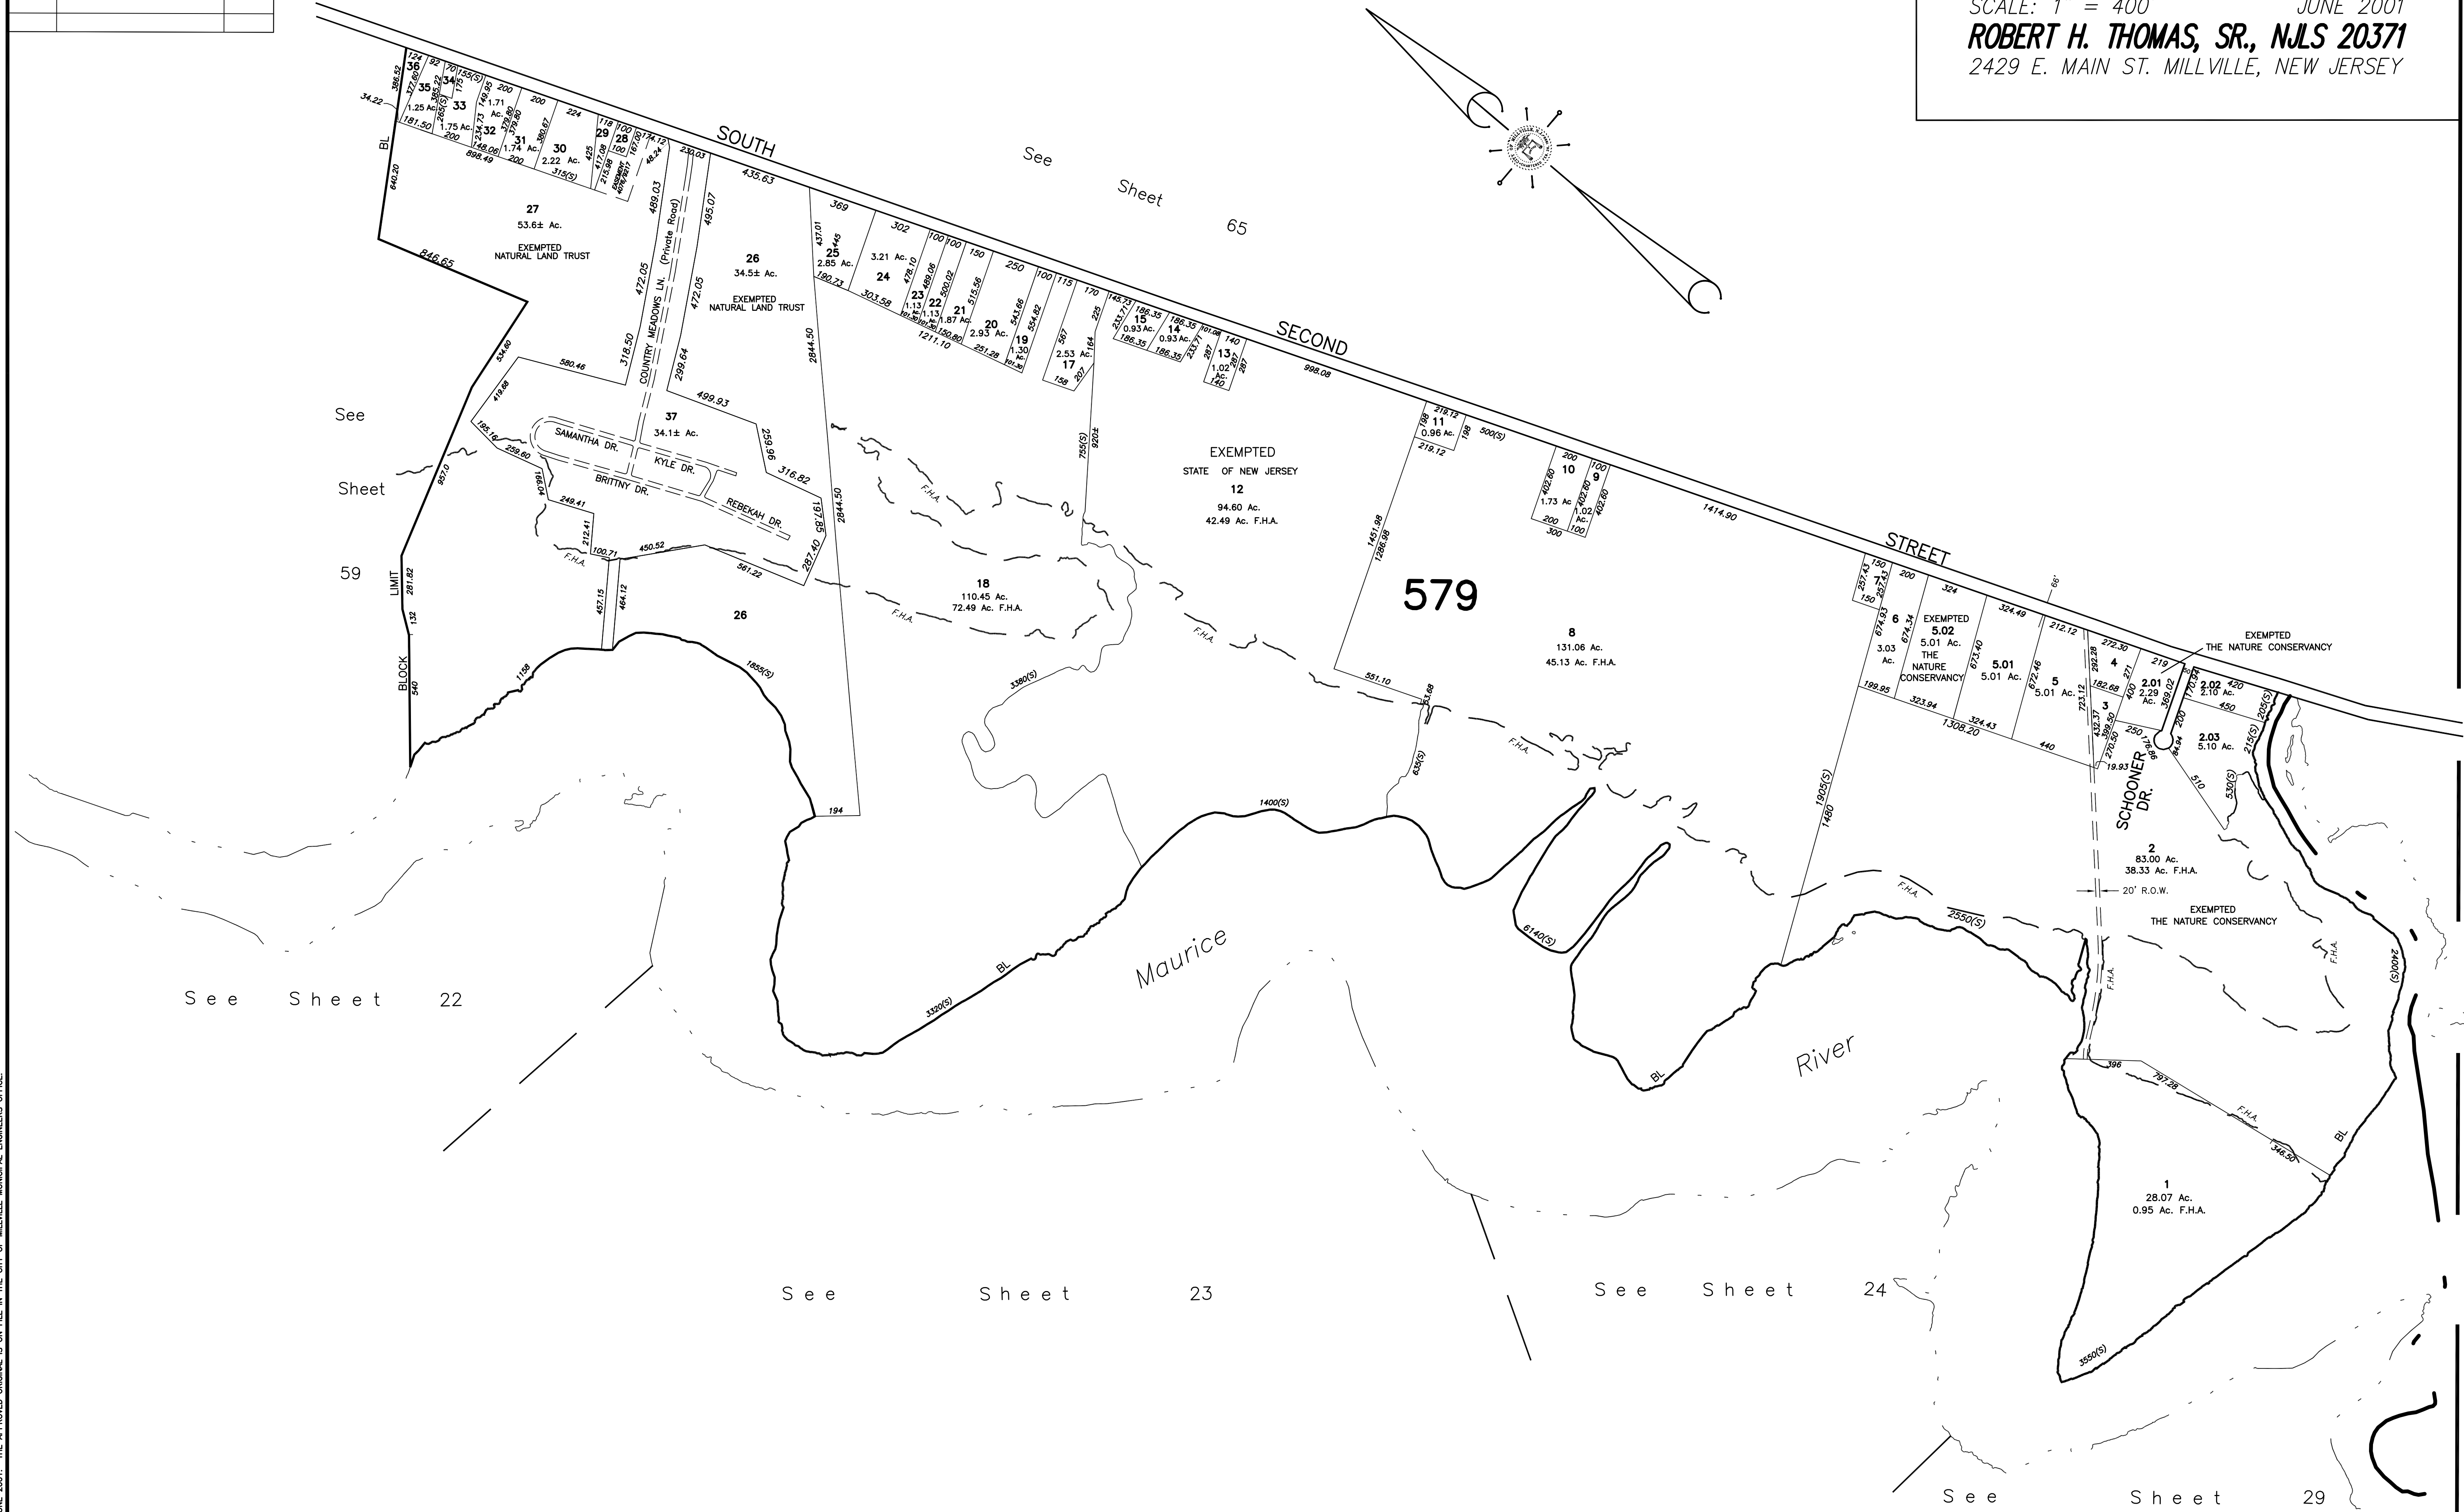

THIS SHEET IS A DIGITIZED COPY OF THE TAX MAP PREPARED BY ROBERT H. THOMAS, SR., NJLS AND DATED JUNE 2001. THE APPROVED ORIGINAL IS ON FILE IN THE CITY OF MILLVILLE MUNICIPAL ENGINEERS OFFICE.